



NOTE:
ALL DESIGN MUST BE APPROVED BY THE PROJECT SPECIFIC ENGINEER OF RECORD

SEE BB-DTL 14 FOR EXTERIOR FINISH REQUIREMENTS

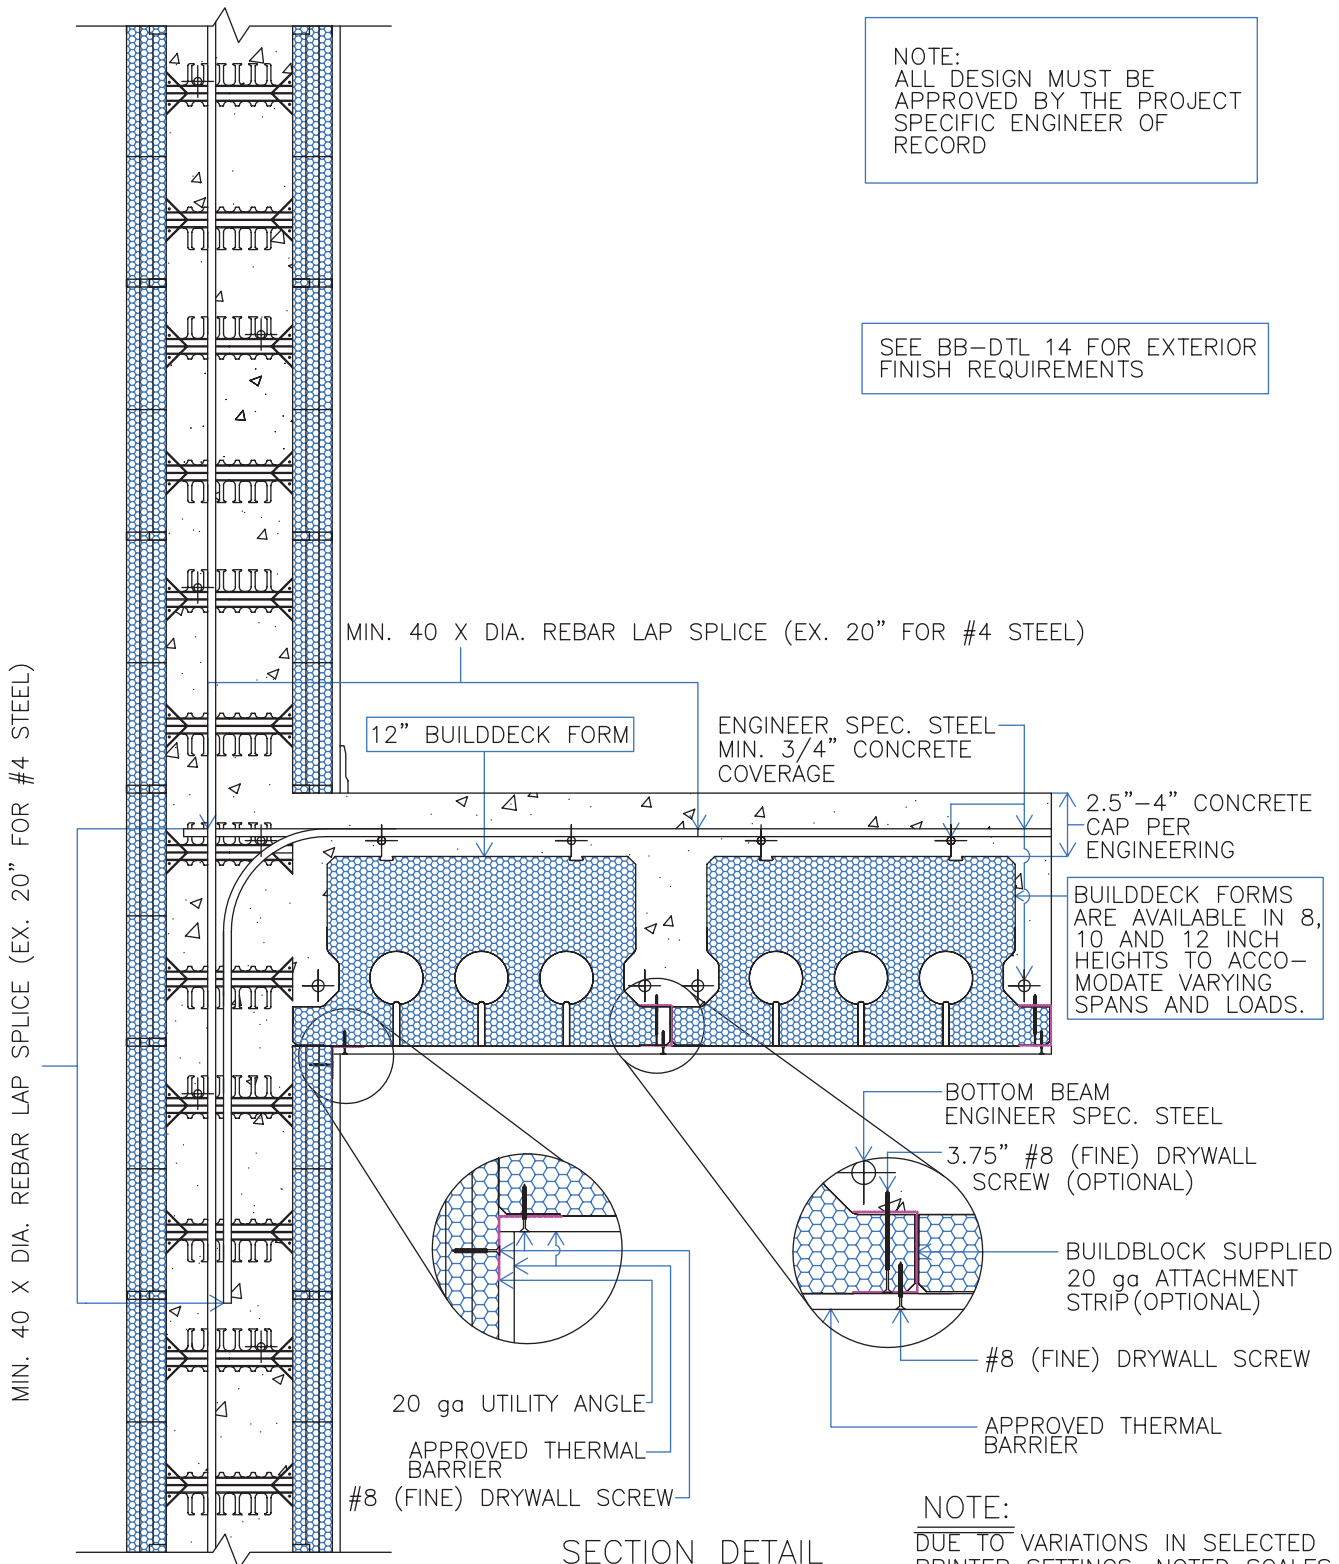

SECTION DETAIL
SCALE: 1" = 1'-0"

NOTE:
DUE TO VARIATIONS IN SELECTED PRINTER SETTINGS, NOTED SCALES MAY NO LONGER BE APPLICABLE

	BUILDDECK FLOOR & WALL TOP BEARING			
	DATE/REV	11-19-09	SCALE NTS	DETAIL SHEET
	NOTES			56
9705 N. BROADWAY EXTENSION, SUITE 200, OKLAHOMA CITY, OK 73114 OFFICE: 405-840-3386 TOLL FREE: 866-222-2575 FAX: 831-597-0792 BUILDBLOCK.COM		CONSTRUCTION SHALL BE IN ACCORDANCE WITH ALL APPLICABLE LOCAL AND NATIONAL CODES. ALL DRAWINGS ARE SUBJECT TO CHANGE WITHOUT NOTICE.		