


3
28


PLAN SECTION - CONCRETE WALL INTERSECTIONS
SCALE: 1" = 1'-0"

C.M.U. & CONCRETE INTERSECTIONS REQUIRING EXPANSION CONTROL SHALL USE SMOOTH DOWELS IN PLACE OF DEFORMED REINFORCING BARS

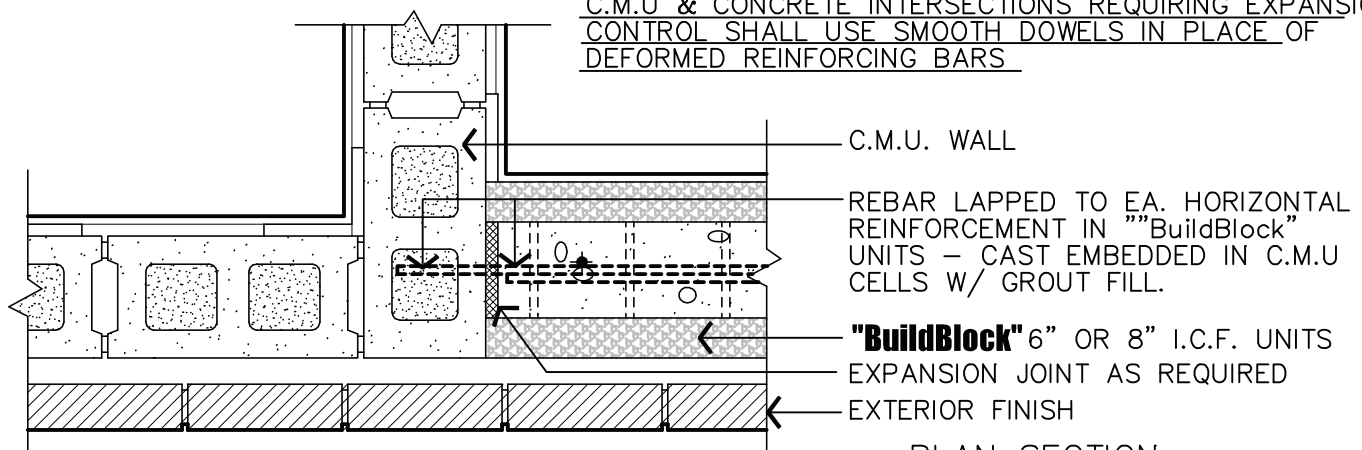

2
28

PLAN SECTION C.M.U. INTERSECTIONS
SCALE: 1" = 1'-0"

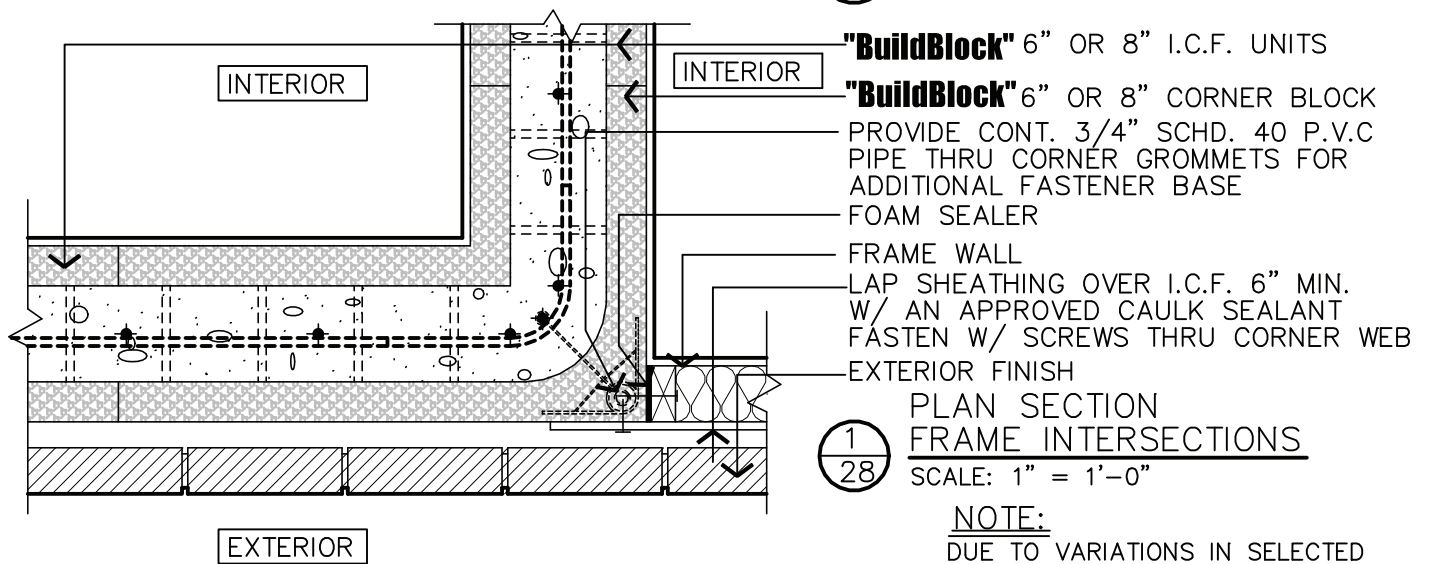

1
28

PLAN SECTION FRAME INTERSECTIONS
SCALE: 1" = 1'-0"

NOTE:
DUE TO VARIATIONS IN SELECTED PRINTER SETTINGS, NOTED SCALES MAY NO LONGER BE APPLICABLE



9705 N. BROADWAY EXTENSION, SUITE 200, OKLAHOMA CITY, OK 73114
OFFICE: 405-840-3386 | TOLL FREE: 866-222-2575 | FAX: 831-597-0792
BUILDBLOCK.COM

HORIZONTAL INTERSECTION

DATE/REV	12-01-04 /1	SCALE	NTS	DETAIL SHEET
----------	-------------	-------	-----	--------------

NOTES				
-------	--	--	--	--

CONSTRUCTION SHALL BE IN ACCORDANCE WITH ALL APPLICABLE LOCAL AND NATIONAL CODES. ALL DRAWINGS ARE SUBJECT TO CHANGE WITHOUT NOTICE.

28