


NOTE:
 ALL DESIGN MUST BE APPROVED BY THE
 PROJECT SPECIFIC ENGINEER OF RECORD

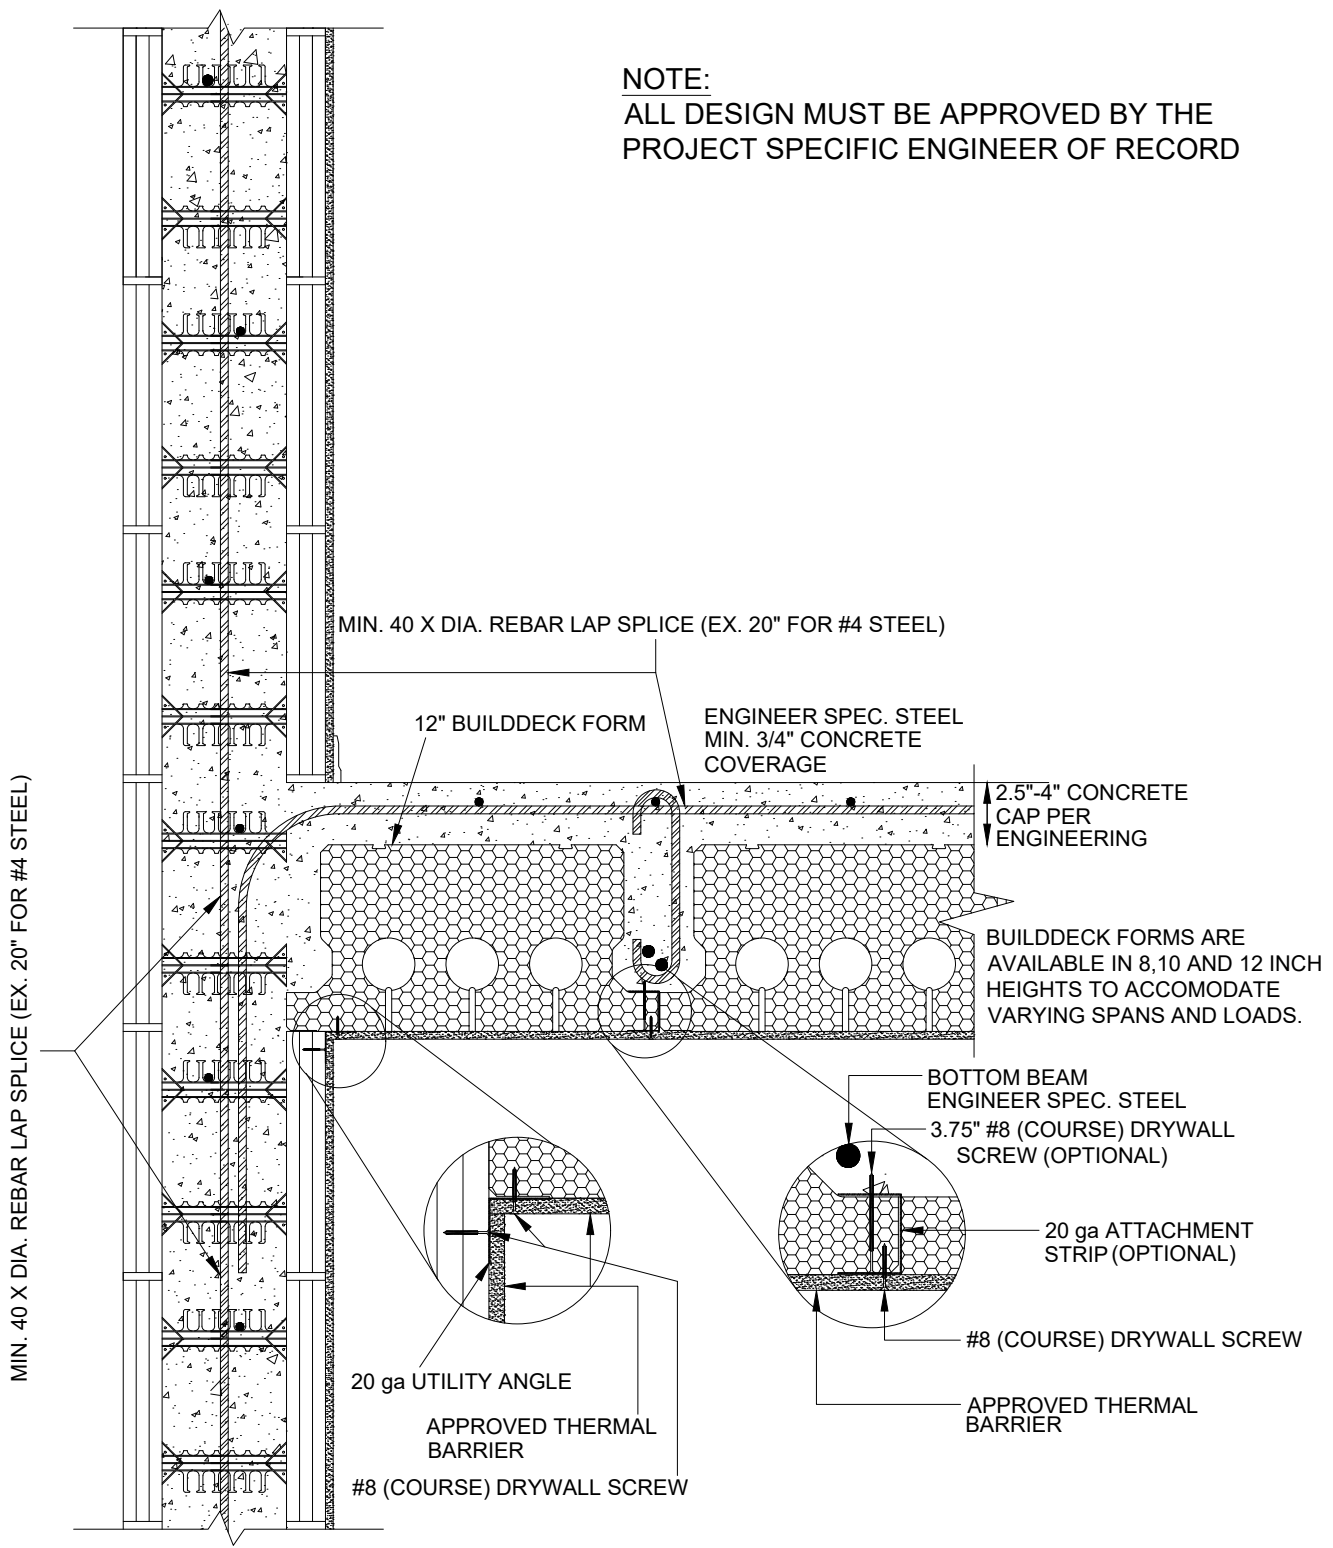

1 SECTION DETAIL