



BK-600 6-INCH BUILDBUCK

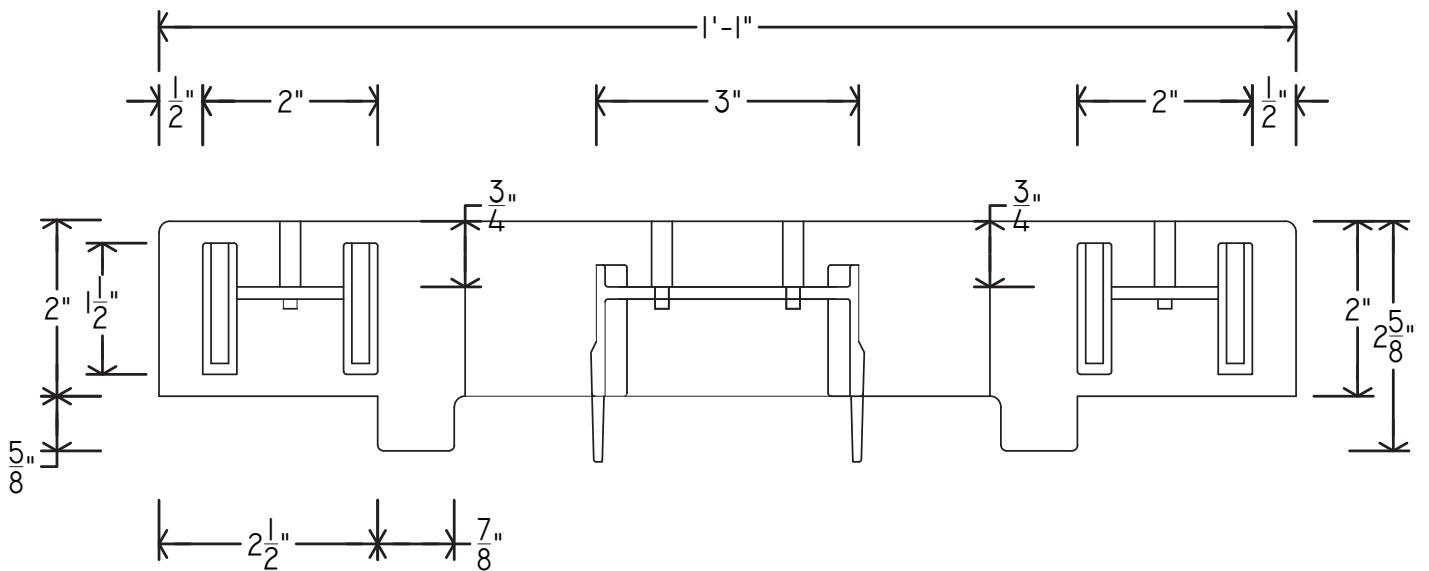

BK-800 8-INCH BUILDBUCK

	BUILDBUCK CROSS SECTIONS BK-600/BK-800				
	DATE/REV	12/2015	SCALE	NTS	DETAIL SHEET
	NOTES	CONSTRUCTION SHALL BE IN ACCORDANCE WITH ALL APPLICABLE LOCAL AND NATIONAL CODES. ALL DRAWINGS ARE SUBJECT TO CHANGE WITHOUT NOTICE.			62D
9705 N. BROADWAY EXTENSION, SUITE 200, OKLAHOMA CITY, OK 73114 OFFICE: 405-840-3386 TOLL FREE: 866-222-2575 FAX: 831-597-0792 BUILDBLOCK.COM					