


1 TOP / BOTTOM VIEW (REVERSIBLE)
SCALE: NTS

NOTE:
FORM IS REVERSIBLE, BOTH HORIZONTALLY
AND VERTICALLY.
BLOCKS STACK @ 1'-4" (16") INCREMENTS.


4 DOVETAIL DETAIL
SCALE: NTS

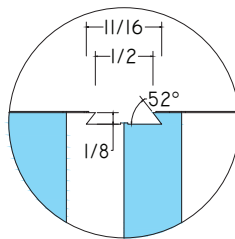

LEGEND:

- = POSITIVE PROFILES (TONGUES)
- = NEGATIVE PROFILES (GROOVES)

2 FRONT VIEW
SCALE: NTS

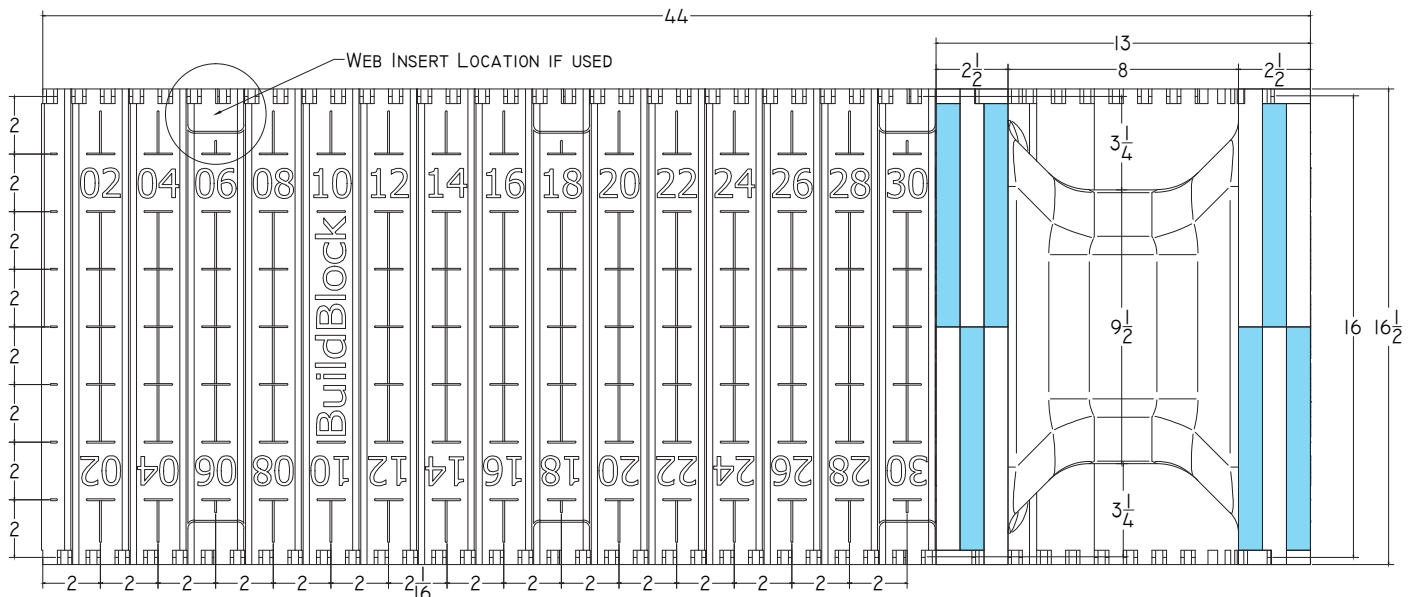

GLOBALBLOCK ALL FOAM ICF 8" 90° CORNER BLOCK

DATE/REV 9/2015

SCALE NTS

DETAIL SHEET

NOTES

9705 N. BROADWAY EXTENSION, SUITE 200, OKLAHOMA CITY, OK 73114
OFFICE: 405-840-3386 | TOLL FREE: 866-222-2575 | FAX: 831-597-0792
BUILDBLOCK.COM

CONSTRUCTION SHALL BE IN ACCORDANCE WITH ALL APPLICABLE
LOCAL AND NATIONAL CODES. ALL DRAWINGS ARE SUBJECT TO
CHANGE WITHOUT NOTICE.

60H