



1 TOP / BOTTOM VIEW (REVERSIBLE)  
SCALE: NTS

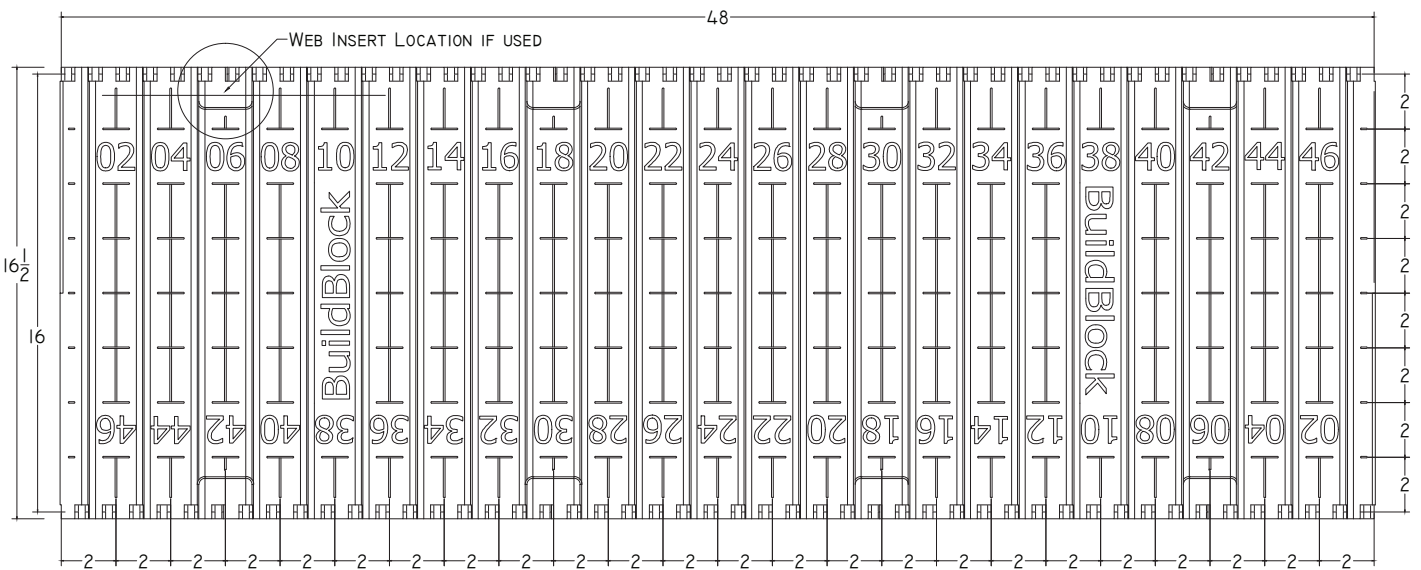


2 FRONT VIEW  
SCALE: NTS

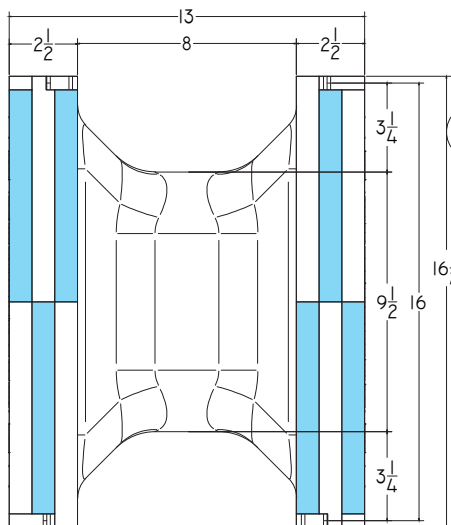

3 SIDE VIEW  
SCALE: NTS

4 DOVETAIL DETAIL  
SCALE: NTS

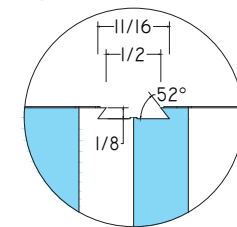

NOTE:  
FORM IS REVERSIBLE, BOTH HORIZONTALLY AND VERTICALLY.  
BLOCKS STACK @ 1'-4" (16") INCREMENTS.

LEGEND:  
 = POSITIVE PROFILES (TONGUES)  
 = NEGATIVE PROFILES (GROOVES)



GLOBALBLOCK ALL FOAM ICF 8" STRAIGHT BLOCK

DATE/REV 9/2015 SCALE NTS

DETAIL SHEET

NOTES

9705 N. BROADWAY EXTENSION, SUITE 200, OKLAHOMA CITY, OK 73114  
OFFICE: 405-840-3386 | TOLL FREE: 866-222-2575 | FAX: 831-597-0792  
BUILDBLOCK.COM

CONSTRUCTION SHALL BE IN ACCORDANCE WITH ALL APPLICABLE LOCAL AND NATIONAL CODES. ALL DRAWINGS ARE SUBJECT TO CHANGE WITHOUT NOTICE.

**60G**