


# BUILDBLOCK® BUILDING SYSTEMS

## U.S. ENGINEERING TABLES

### HIGH WIND LOAD LINTEL TABLES FOR 4" ICF LINTELS

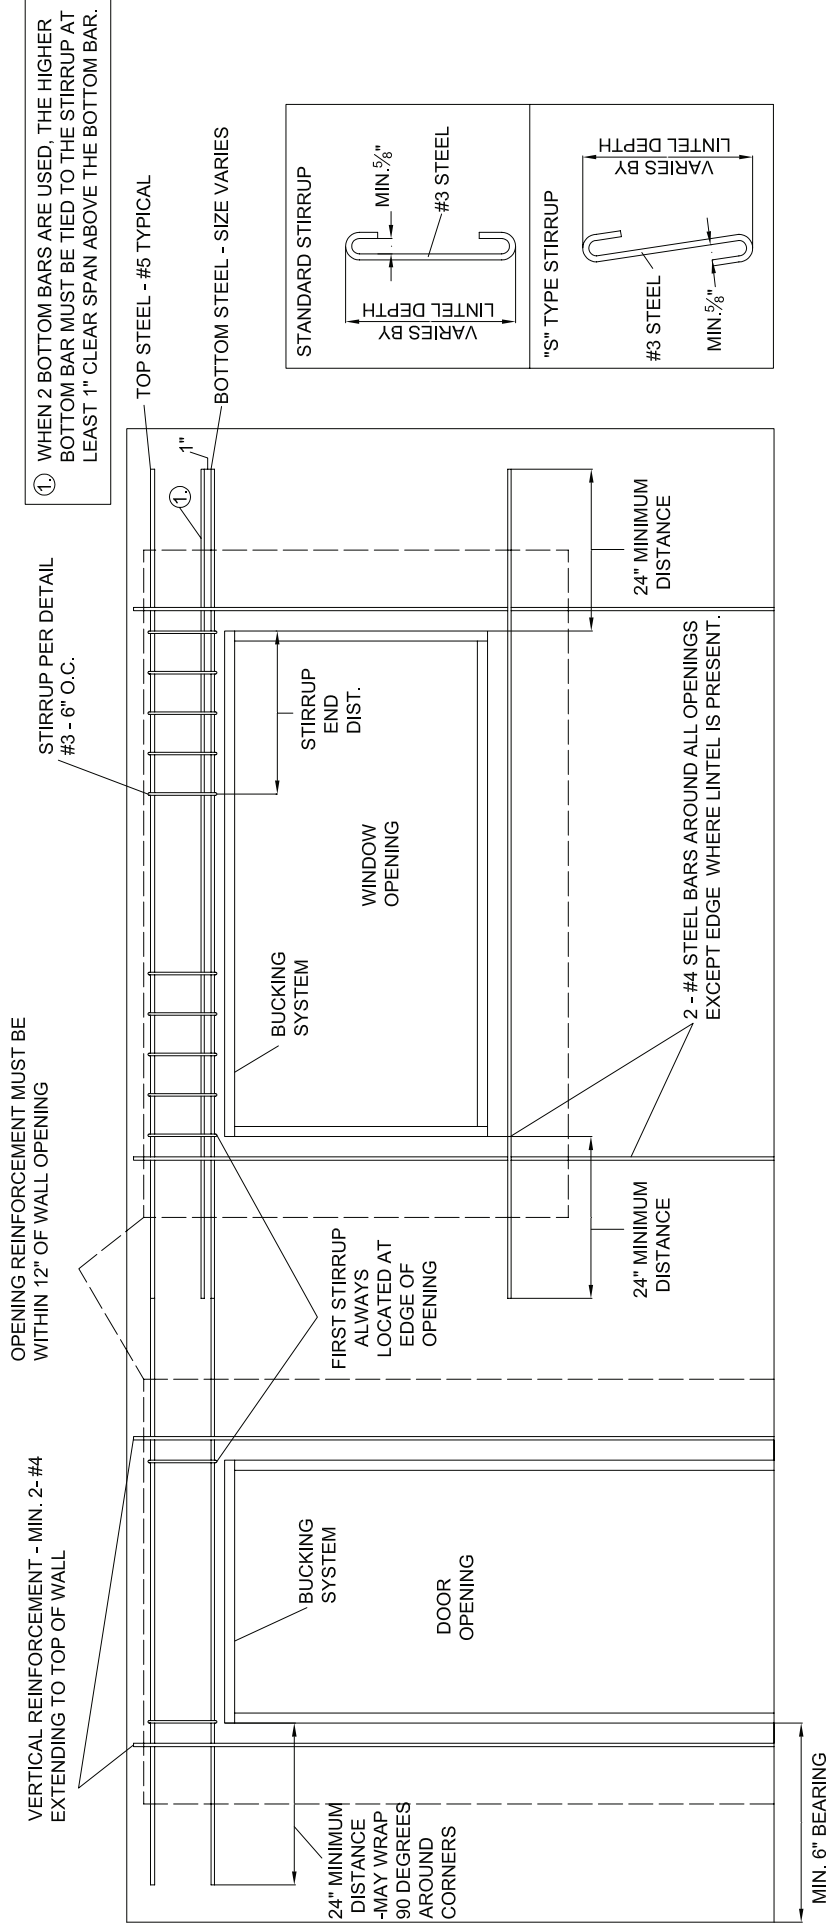

**BuildBlock**  
BUILDING SYSTEMS, LLC

4" Lintel Detail

TABLE NUMBER

**1-F**

ROBERT F. OLECK  
LICENSE  
No. 52514  
STATE OF  
FLORIDA  
PROFESSIONAL ENGINEER

*Robert F. Oleck*  
1/21/09

McLaren  
ENGINEERING

9701 N. Broadway Extension  
Oklahoma City, Oklahoma 73114  
www.buildblock.com

Office: (405) 840-3386  
Fax: (831) 597-0792  
Toll Free: 1(866) 222-2575