


NOTE: AN APPROVED EQUAL EIFS SYSTEM WITH ACTIVE CODE COMPLIANCE REPORT MAY BE SUBSTITUTED

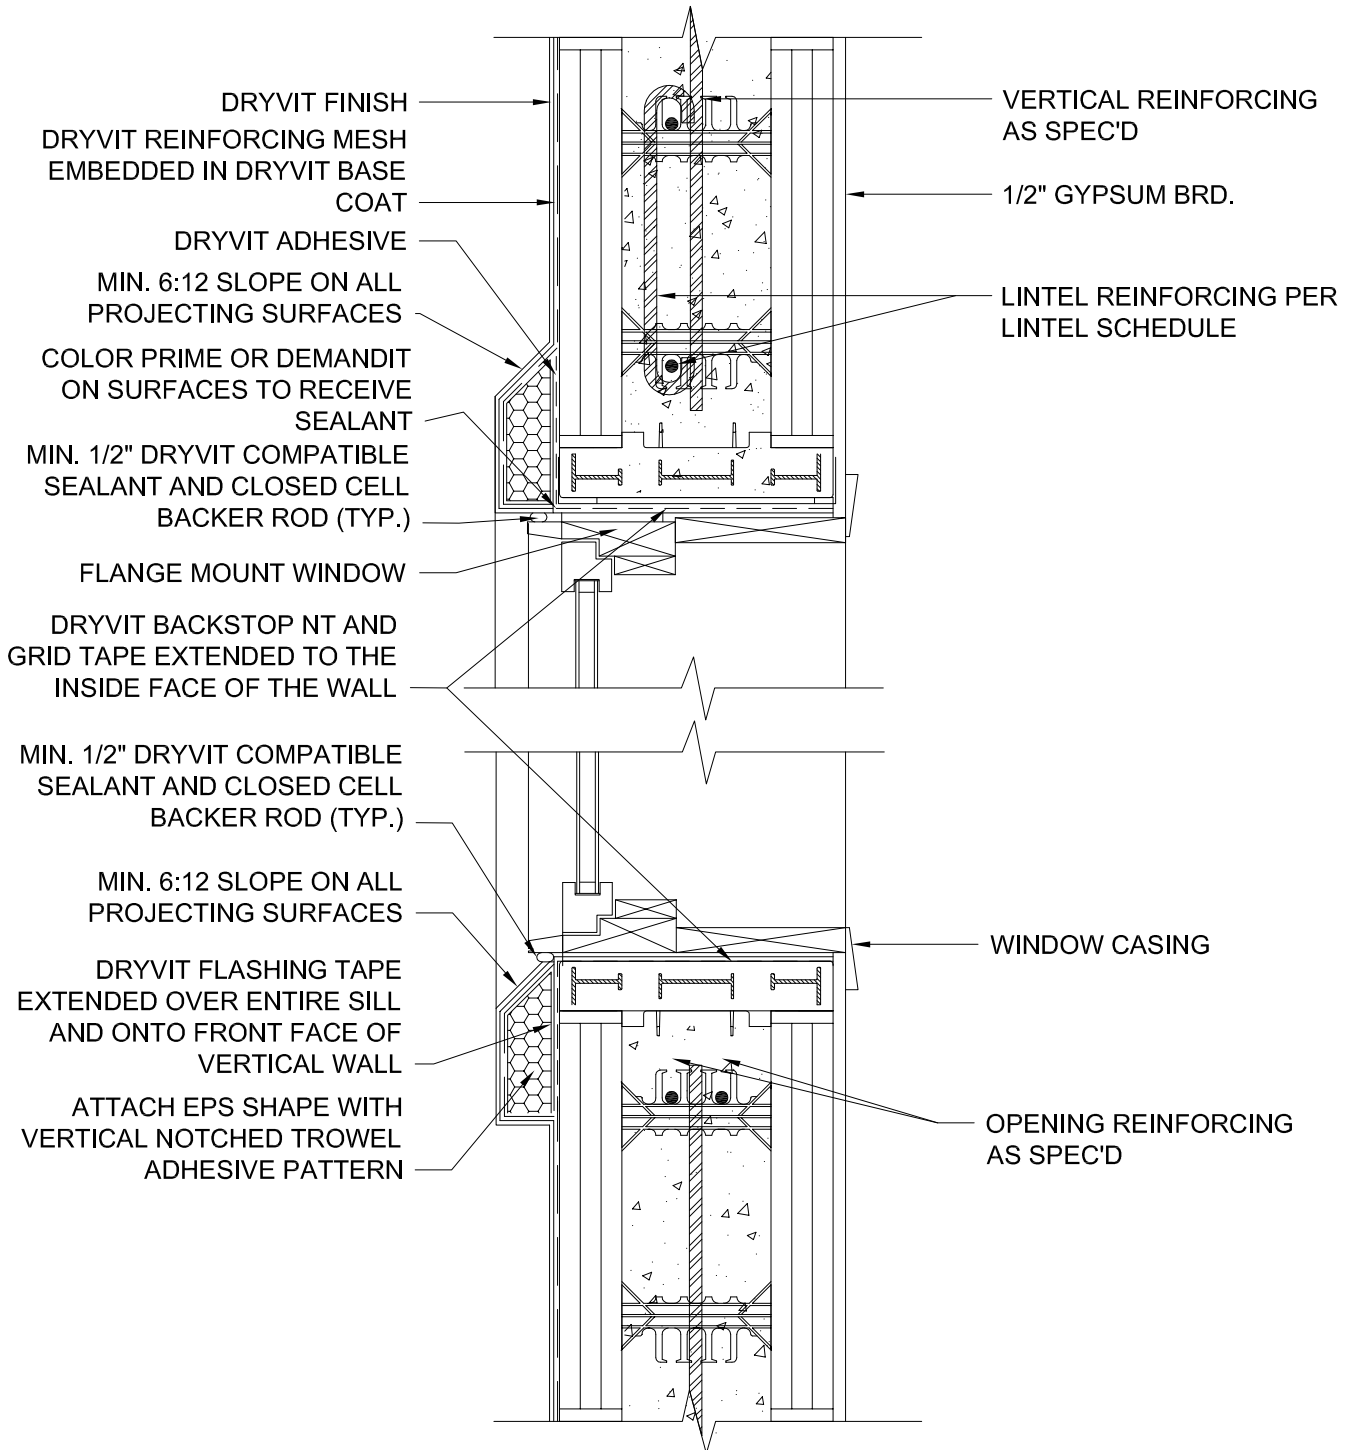

1

BUILDBUCK W/ EPS TRIM DRYVIT COATINGS

6 INCH

DATE / REVISION / BY	7-2-23 / 1 / AQ
SCALE	NTS
FILE NAME	2.011 - BK600