


ALL VERTICAL STEEL SHALL BE PLACED IN CENTER OF CORE. BARS ARE SHOWN SEPARATE IN DIAGRAM FOR CLARITY.

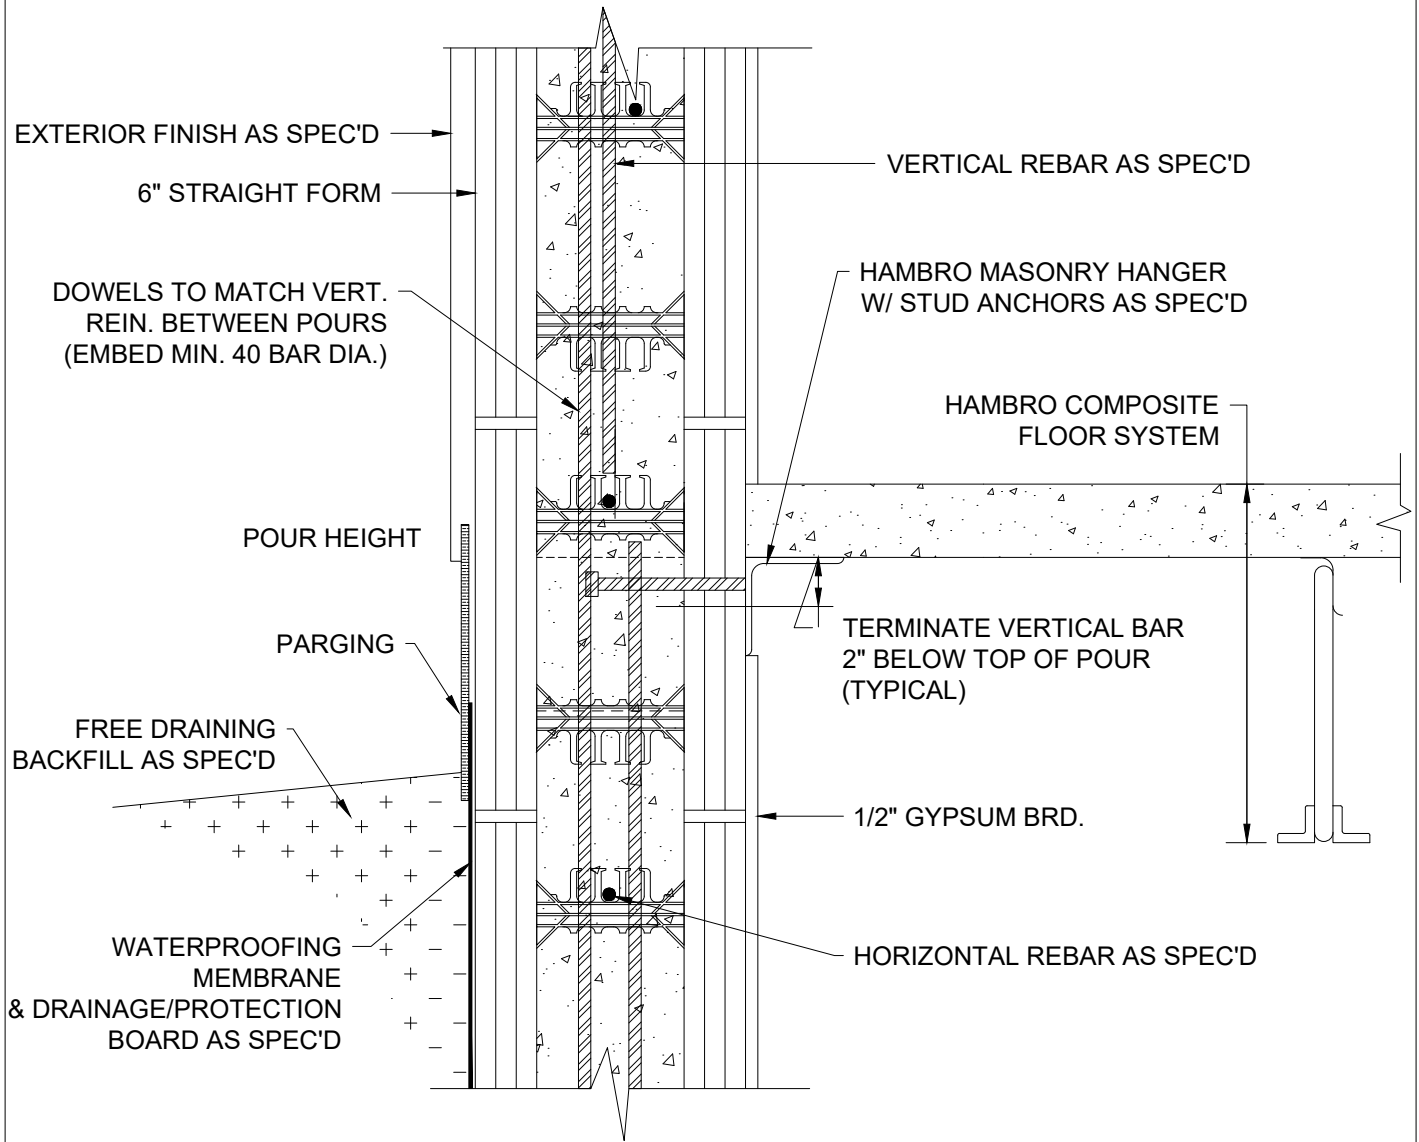

1 HAMBRO COMPOSITE FLOOR SYSTEM  
6 INCH