


ALL VERTICAL STEEL SHALL BE PLACED IN CENTER OF CORE. BARS ARE SHOWN SEPARATE IN DIAGRAM FOR CLARITY.

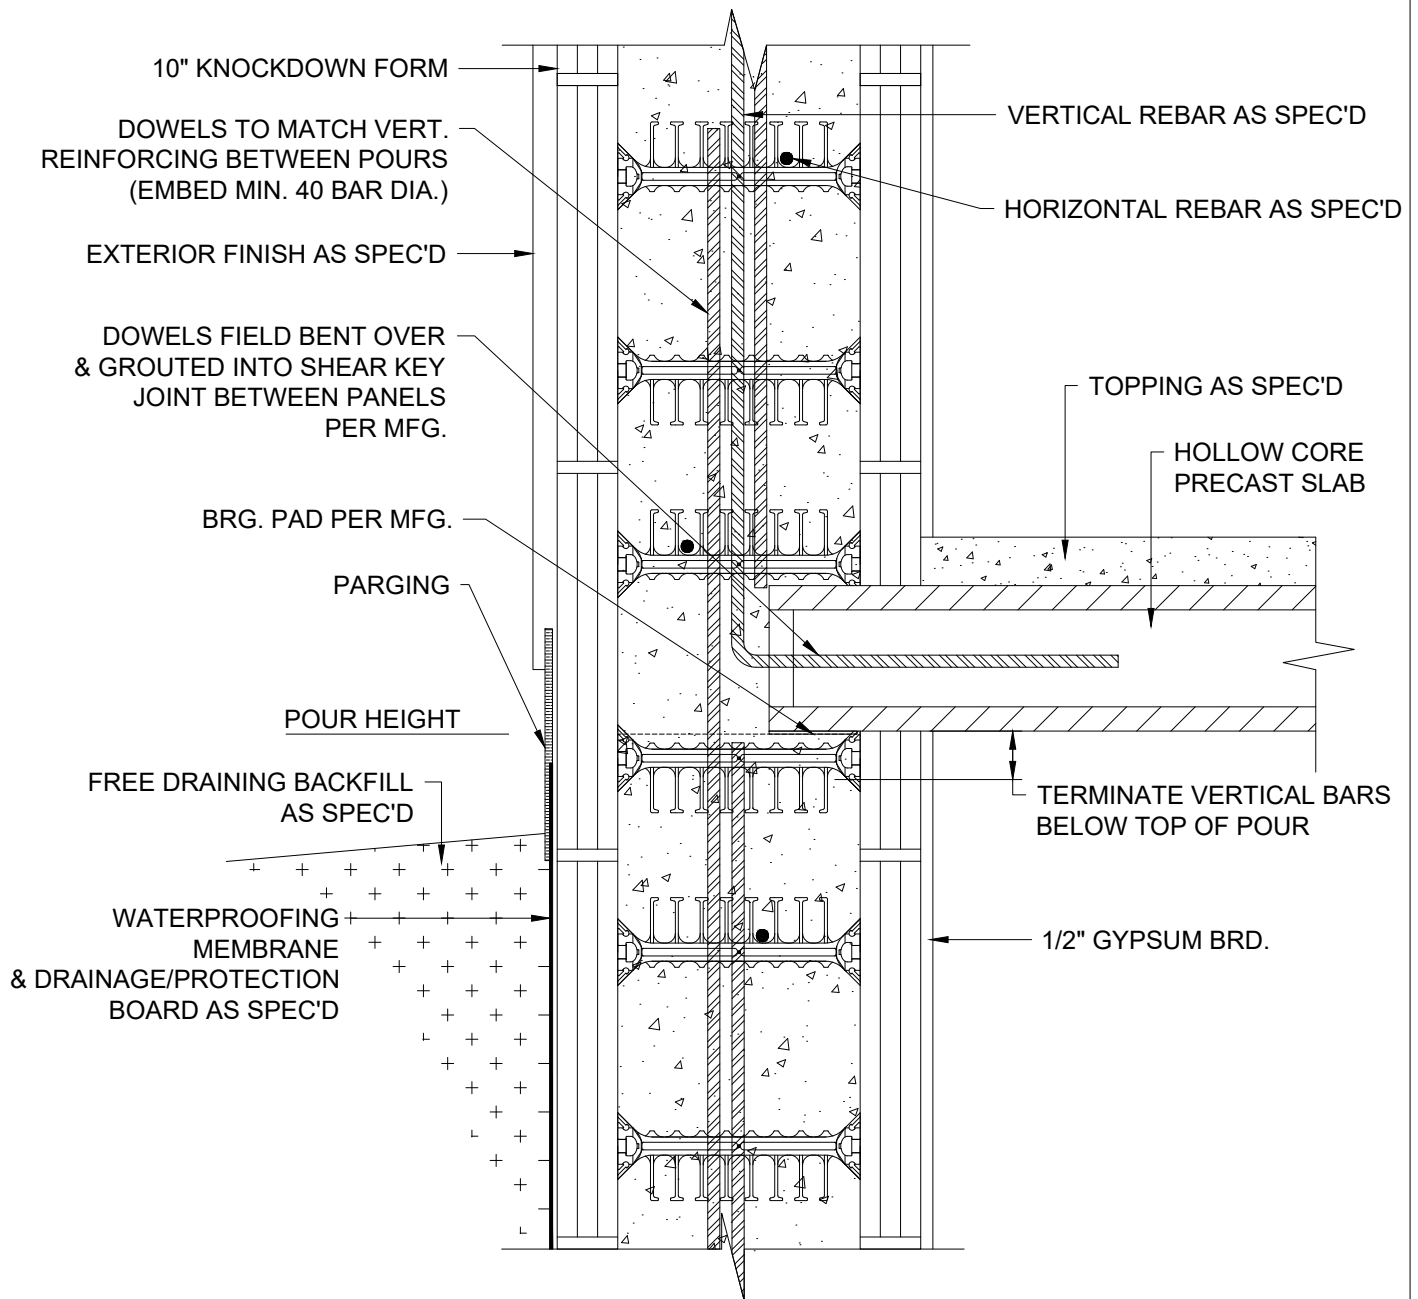

1 HOLLOW CORE PRECAST FLOOR SLAB
10 INCH