


NOTE: PLATE IS SHOWN INSET,
BUT THE TOP PLATE CAN ALSO
BE ATTACHED ON TOP OF ICFs

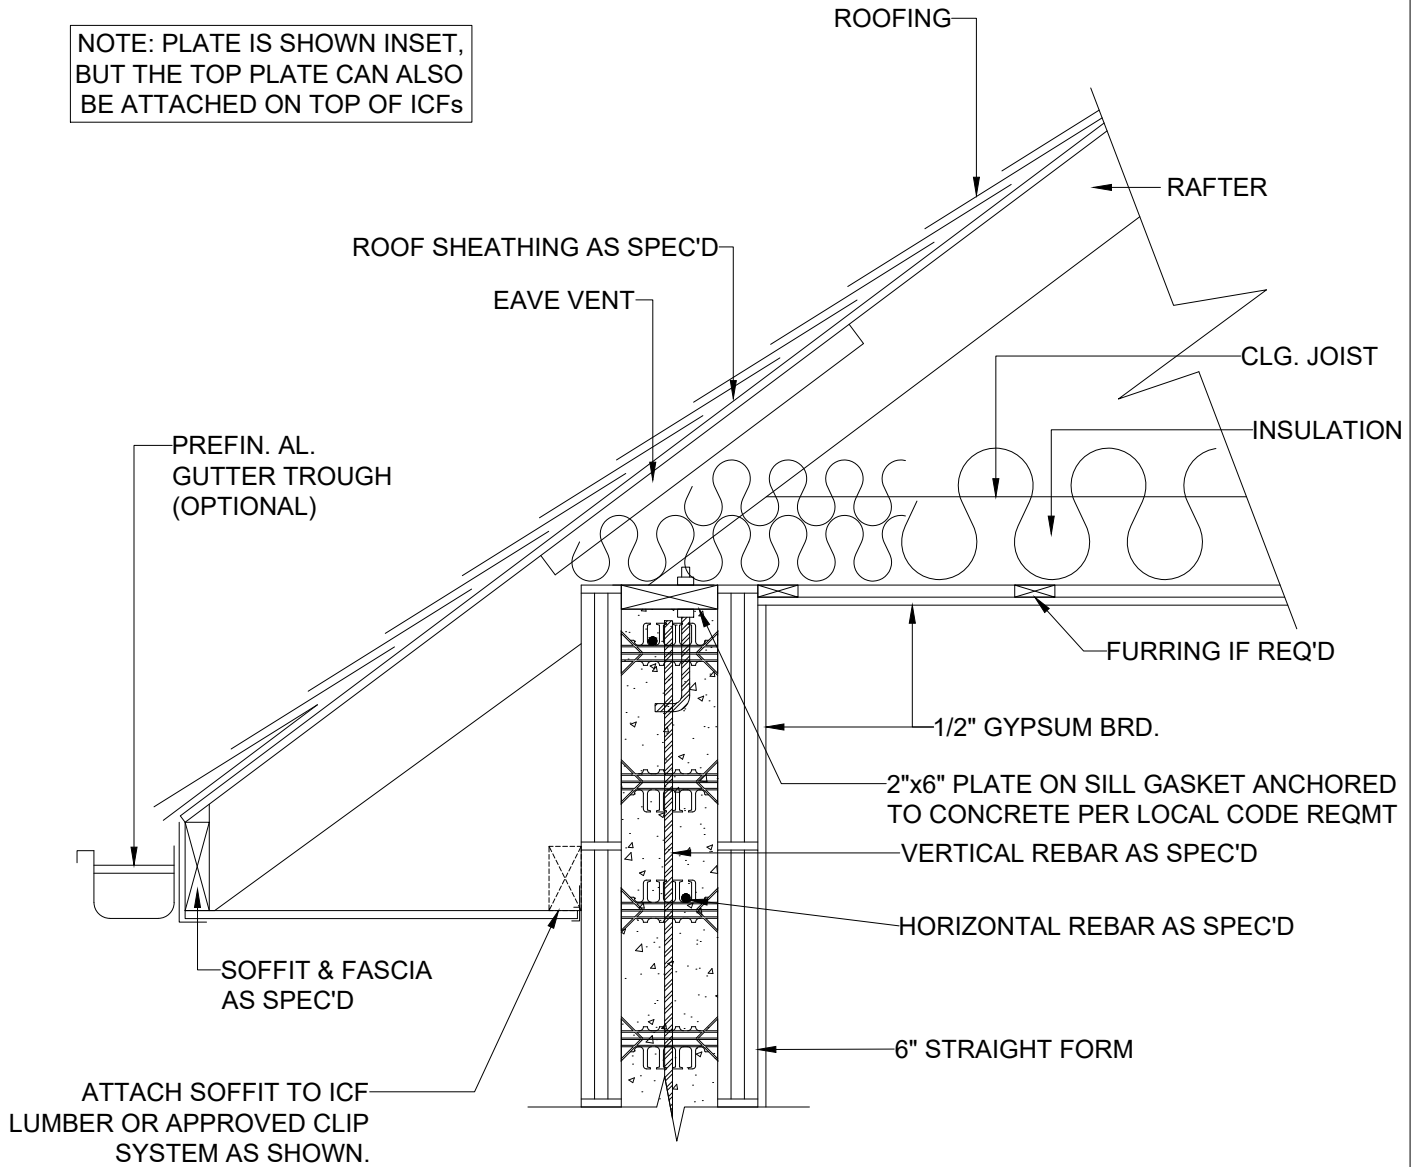

ATTACH SOFFIT TO ICF
LUMBER OR APPROVED CLIP
SYSTEM AS SHOWN.

1 ROOF RAFTERS, LOW UPLIFT CONNECTION
6 INCH

6 INCH ROOF RAFTERS, LOW UPLIFT CONNECTION	
DATE / REVISION / BY	7-5-23 / 1 / AQ
SCALE	NTS
FILE NAME	6.001 - BB600